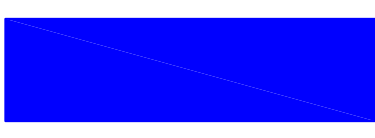

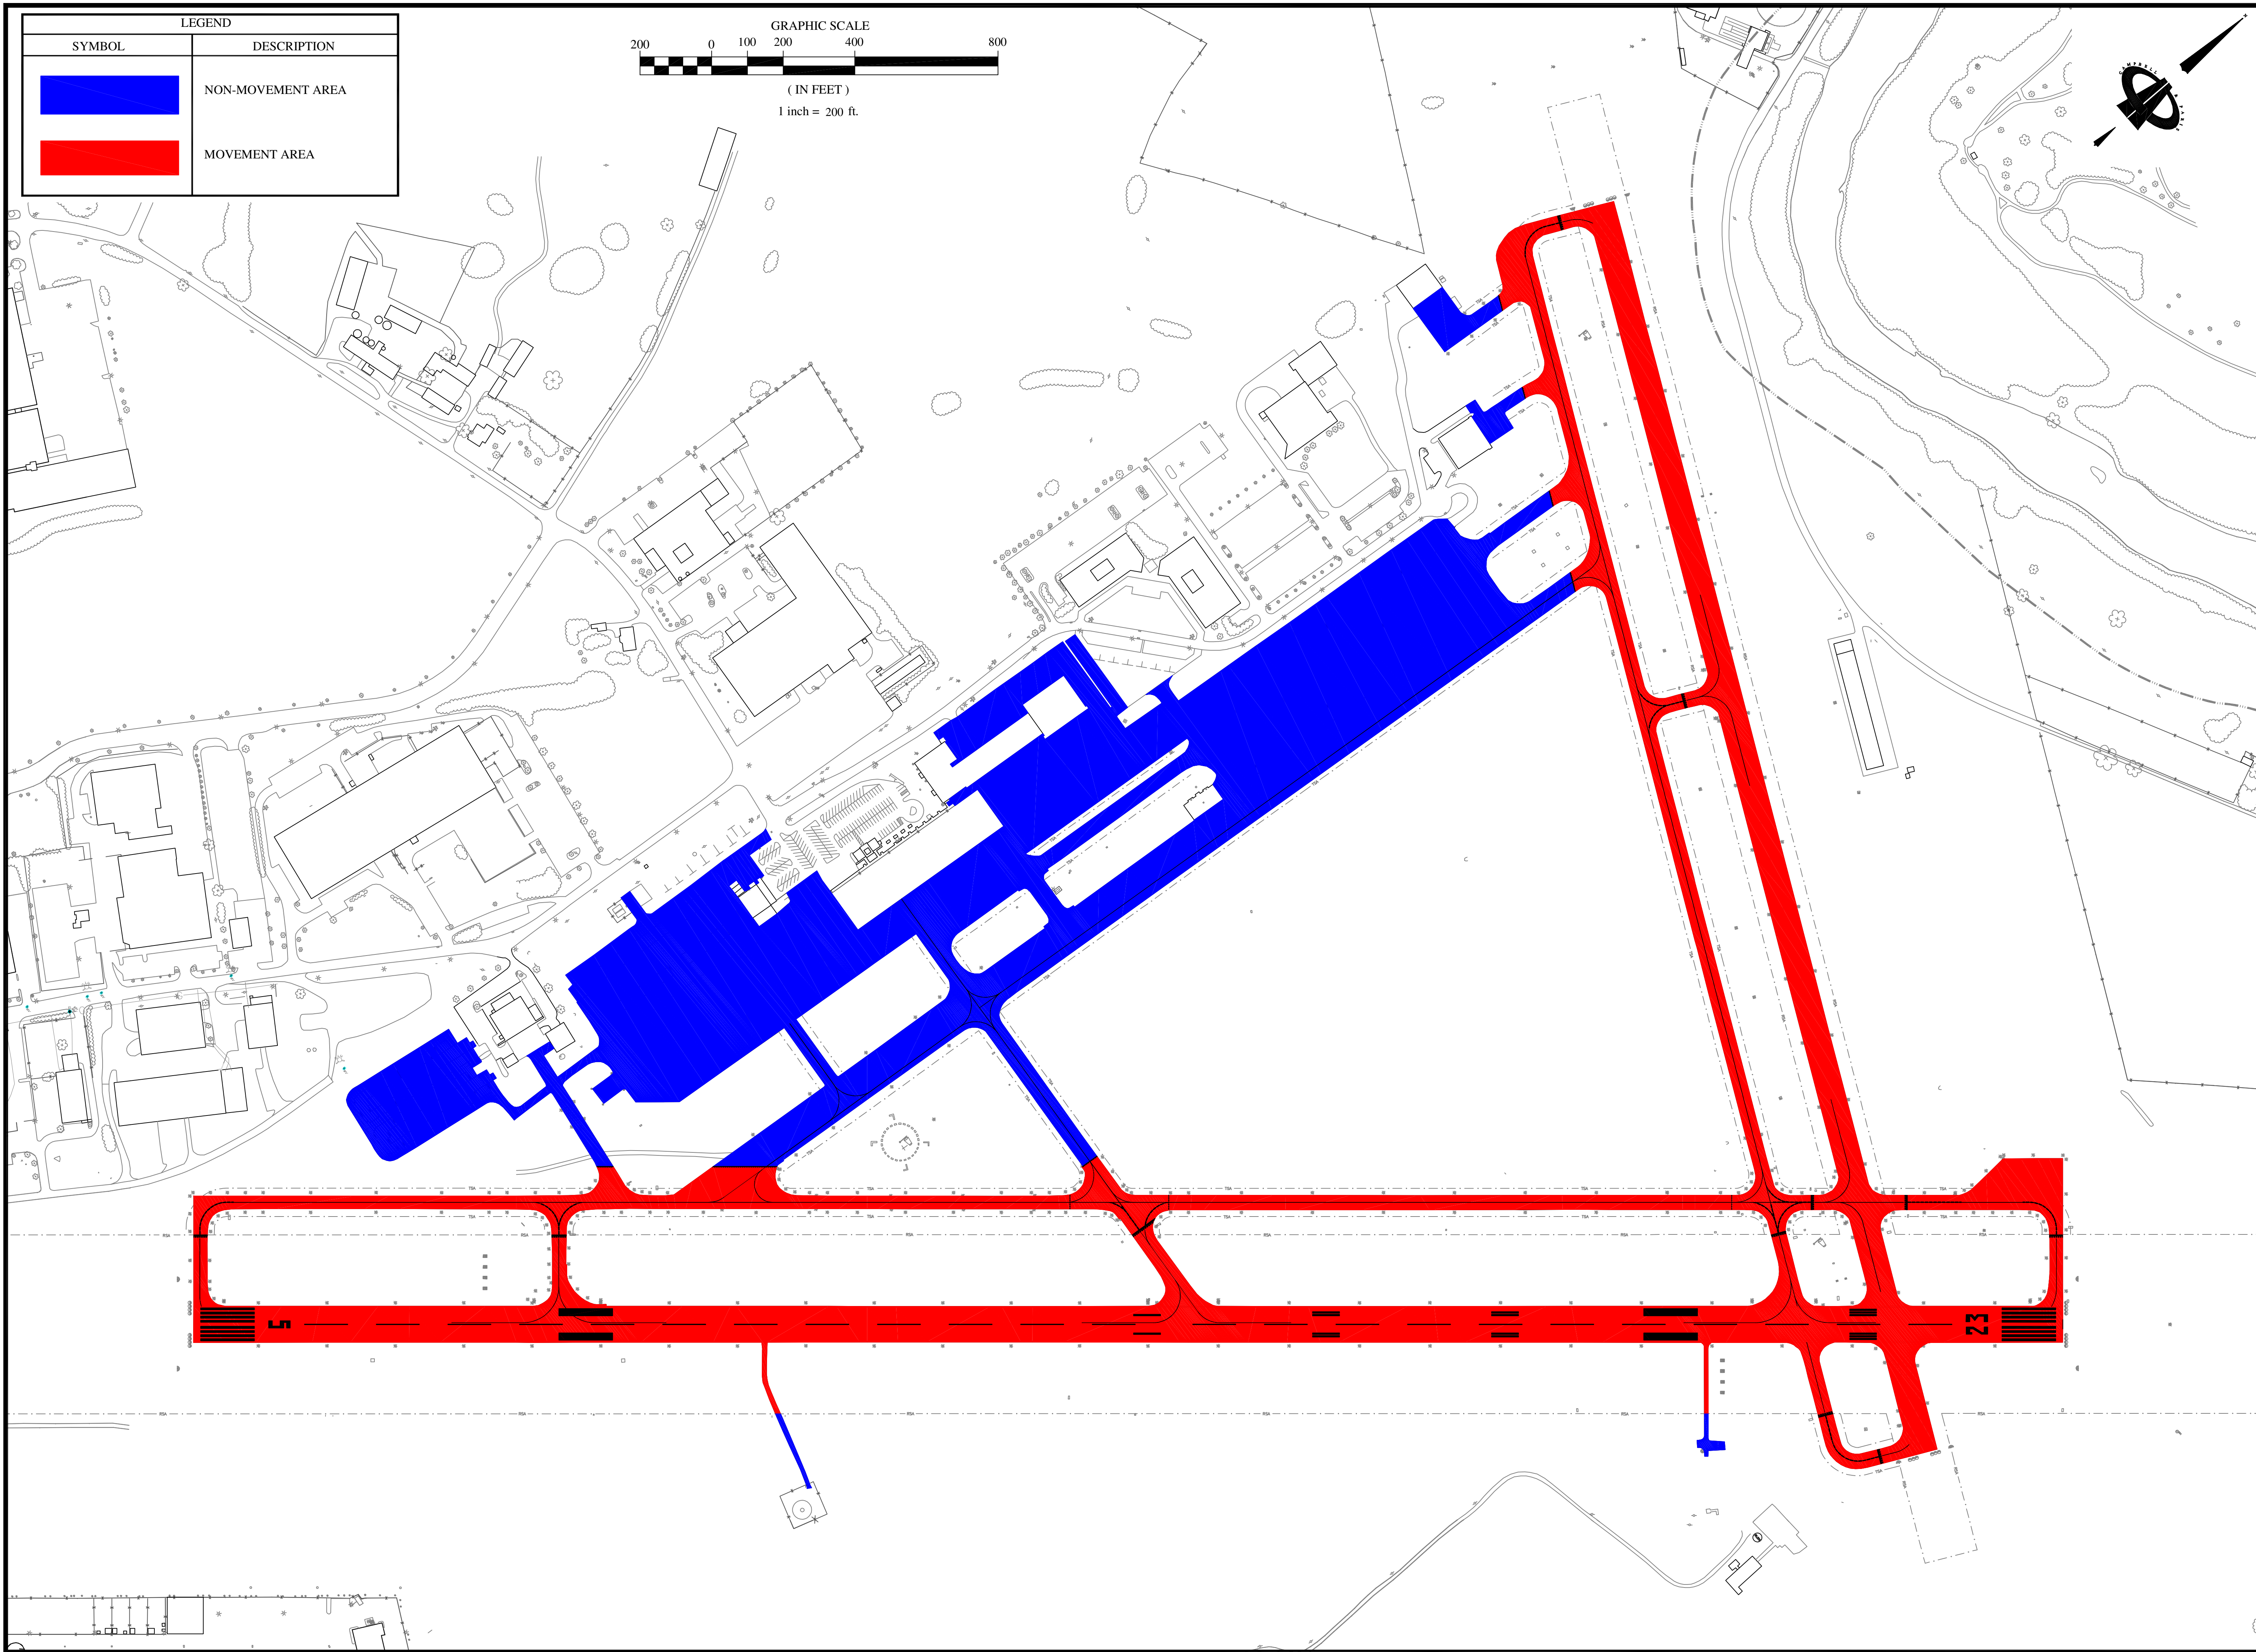
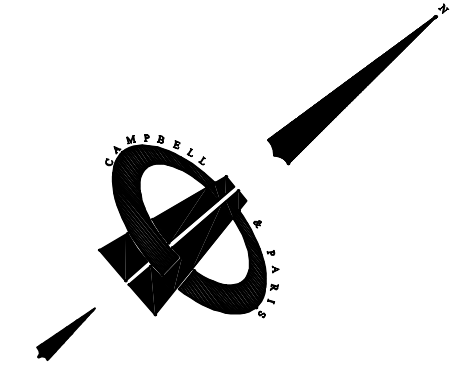
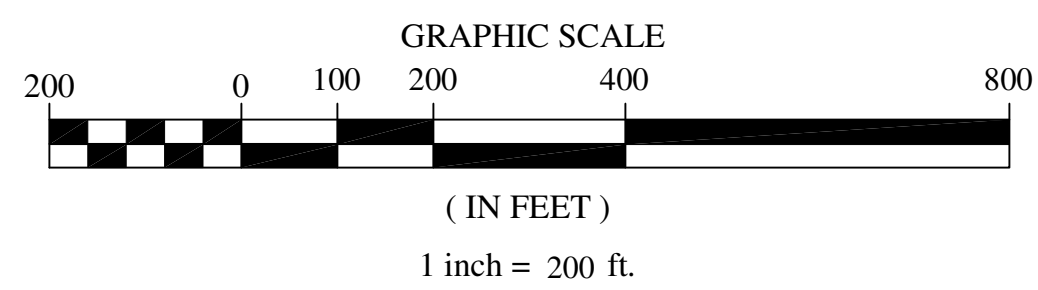
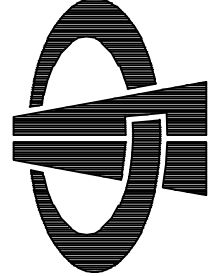


LEGEND	
SYMBOL	DESCRIPTION
	NON-MOVEMENT AREA
	MOVEMENT AREA



CAMPBELL & PARIS ENGINEERS
 4215 LAFAYETTE CENTER DR., SUITE 2
 CHANTILLY, VA. 20151 (703) 802-0093



DESIGNED BY: FM
 CHECKED BY: MCM
 APPROVED BY: HDC

DATE: MARCH 2012
 SCALE: AS SHOWN
 C&P JOB #: 0502-16
 FILE NAME:

NO.	DATE	REVISIONS	BY	APPR.

FREDERICK, MARYLAND
 FREDERICK MUNICIPAL AIRPORT
 AIRFIELD MARKING AND SIGNAGE IMPROVEMENTS
**MOVEMENT/NON-MOVEMENT
 AREAS**

FAA PROJECT NO.
 XX XXXX-XX
 SHEET NO.
 1
 OF
 1

DESIGN SUBMISSION - NOT FOR CONSTRUCTION